

86.5 mt


Ground and First Floor college Building

Parking
Space

Open Place

Play ground

46.8mt

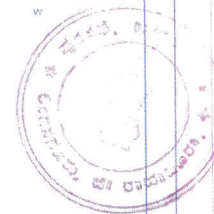

Approved

ಮುಖ್ಯಾಧಿಕಾರಿ
ಪ್ರಧಾನ, ಶಿವಶರಣ ಹೆಮರಡ್ಡಿ
ಮಲ್ಲಮ್ಮ ಕಾಲೇಜ್ ಆಫ್ ಎಜುಕೇಷನ್

Site Plan

Site Plan Not To Scale

CONSULTANTS : 9743210171

SK ASSOCIATES

CONSULTING CIVIL ENGG & VASTU
CONSULTANT
MAYANATHI COMPLEX NEAR SAI TEMPLE
BANGALORE BYPASS ROAD LINGSUGUR

S.K. ASSOCIATES
Consultant Civil Engineer
LINGSUGUR 08337-200143.
Cell : 990289890, 9743210171.


TOTAL PLOT AREA	:4048.00	Sqmt
OPEN PLACE AREA	:2010.00	Sqmt
BUILT UP AREA G.F	:892.50	Sqmt
BUILT UP AREA F.F	:892.50	Sqmt
BUILT UP CANTEN & STORE	:105.00	Sqmt
BUILT UP TOILET BLOCKS	:120.00	Sqmt
TOTAL BUILT UP AREA	:2038.00	Sqmt

FAR : 0.50
Plot Coverage Area : 50 %


DETAILS OF OPENINGS :

Door D = 0.91 X 2.10
Window W = 1.4 X 1.2
Ventilator V = 1.4 X 0.45


Map shows the proposed Building of Shivasharane Hemaraddy Mallamma College of Education at Lingsugur Town in Sy.no.31/2 area 1 Acre of total area 7Acres, 17Guntas Belongs to Shrishaila Mallikarjun Education and Rural Development Institution (R) Eachanal Tq: Lingsugur, Dist: Raichur, State: Karnataka.

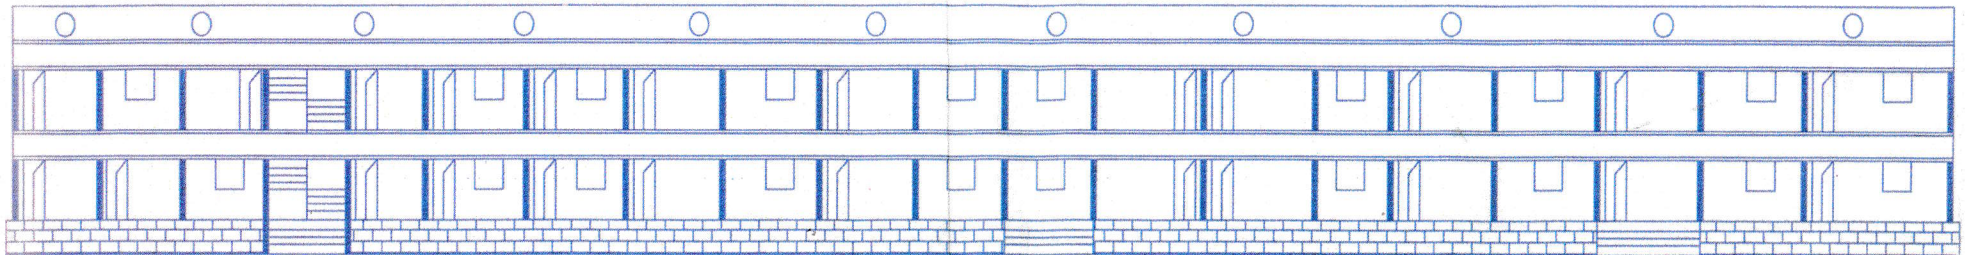

Front Elevation

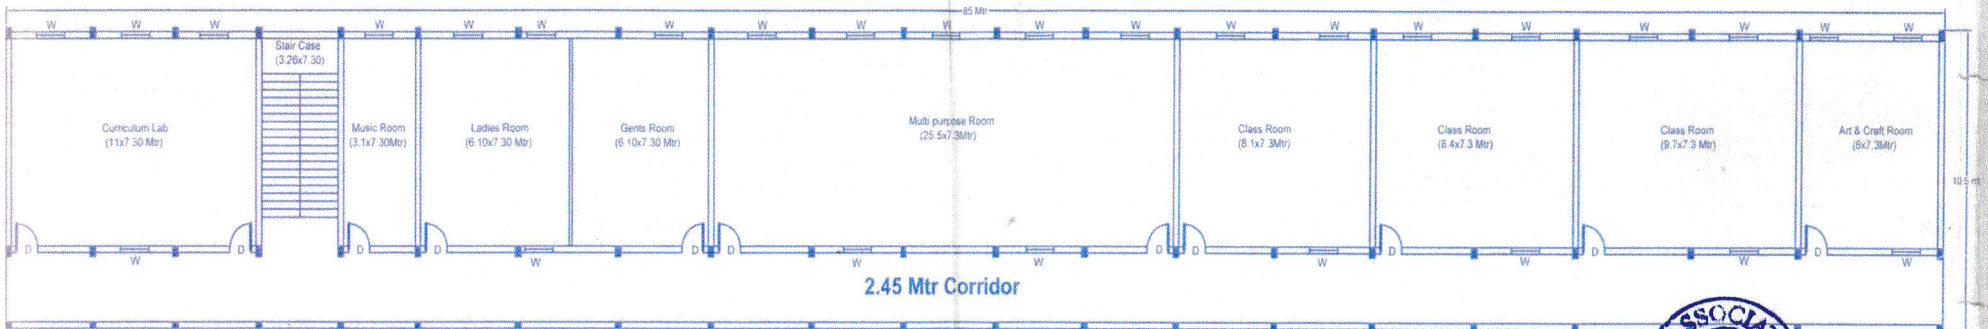

First Floor Plan

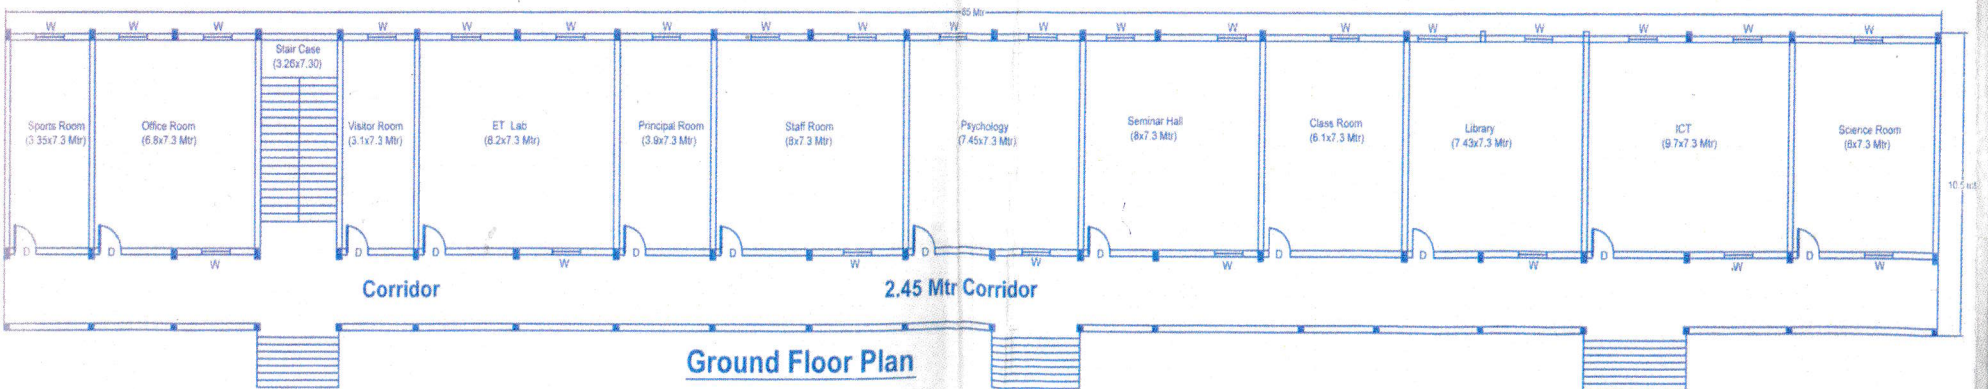

Ground Floor Plan